



**SITE DATA**

SITE ADDRESS: 335 FERRY ROAD  
 SAG HARBOR, NY 11963  
 LOT AREA: 996,244 S.F. (22.8706 ACRES)  
 POSTAL DISTRICT: SAG HARBOR  
 FIRE DISTRICT: SAG HARBOR  
 ZONING DISTRICT: VILLAGE

**NOTES**

1. THE EXISTING SITE FEATURES AND CONDITIONS AS SHOWN ARE BASED UPON THE SURVEY PREPARED BY SASKAS SURVEYING COMPANY, P.C. LAST DATED FEBRUARY 24, 2023.
2. THE SUBJECT PROPERTY IS LOCATED IN GROUNDWATER MANAGEMENT ZONE IV.
3. THE SUBJECT PROPERTY IS SHOWN AS LOT H ON THE SUBDIVISION MAP OF NORTH HAVEN HILLS, FILED MAP NO.: 6901, FILED MAY 14, 1980.

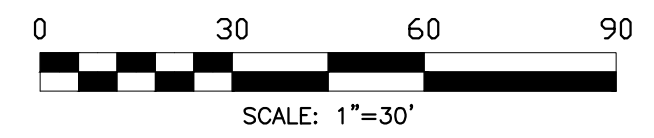

DATE	BY	DESCRIPTION	APPRVD
REVISIONS			
<b>INCORPORATED VILLAGE OF NORTH HAVEN</b>			
335 FERRY ROAD SAG HARBOR, N.Y. 11963			
<b>VILLAGE HALL SANITARY SYSTEM UPGRADE</b>			
335 FERRY ROAD, SAG HARBOR, N.Y. 11963 TAX MAP NO.: 0901-002.00-03.00-001.005			
<b>SANITARY SKETCH</b>			
 <b>THE RAYNOR GROUP, P.E. &amp; L.S. PLLC</b> SURVEYORS CIVIL ENGINEERS SITE PLANNERS DEERFIELD GREEN WATER MILL, NY 11976 P.O. BOX 720 (631)726-7600			
DESIGNED BY: VAG	SCALE: 1" = 30'	DWG. NO.	
DRAWN BY: RCW	DATE: 03/14/2023	<b>SK-1</b>	
APPROVED BY: VAG	FILE NO.: 3700		

VINCENT A. GAUDIELLO  
 PROFESSIONAL ENGINEER NO. 073544