



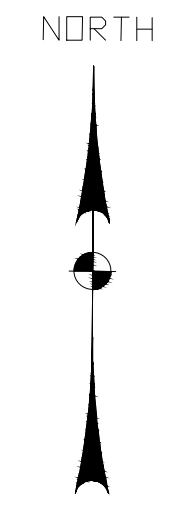

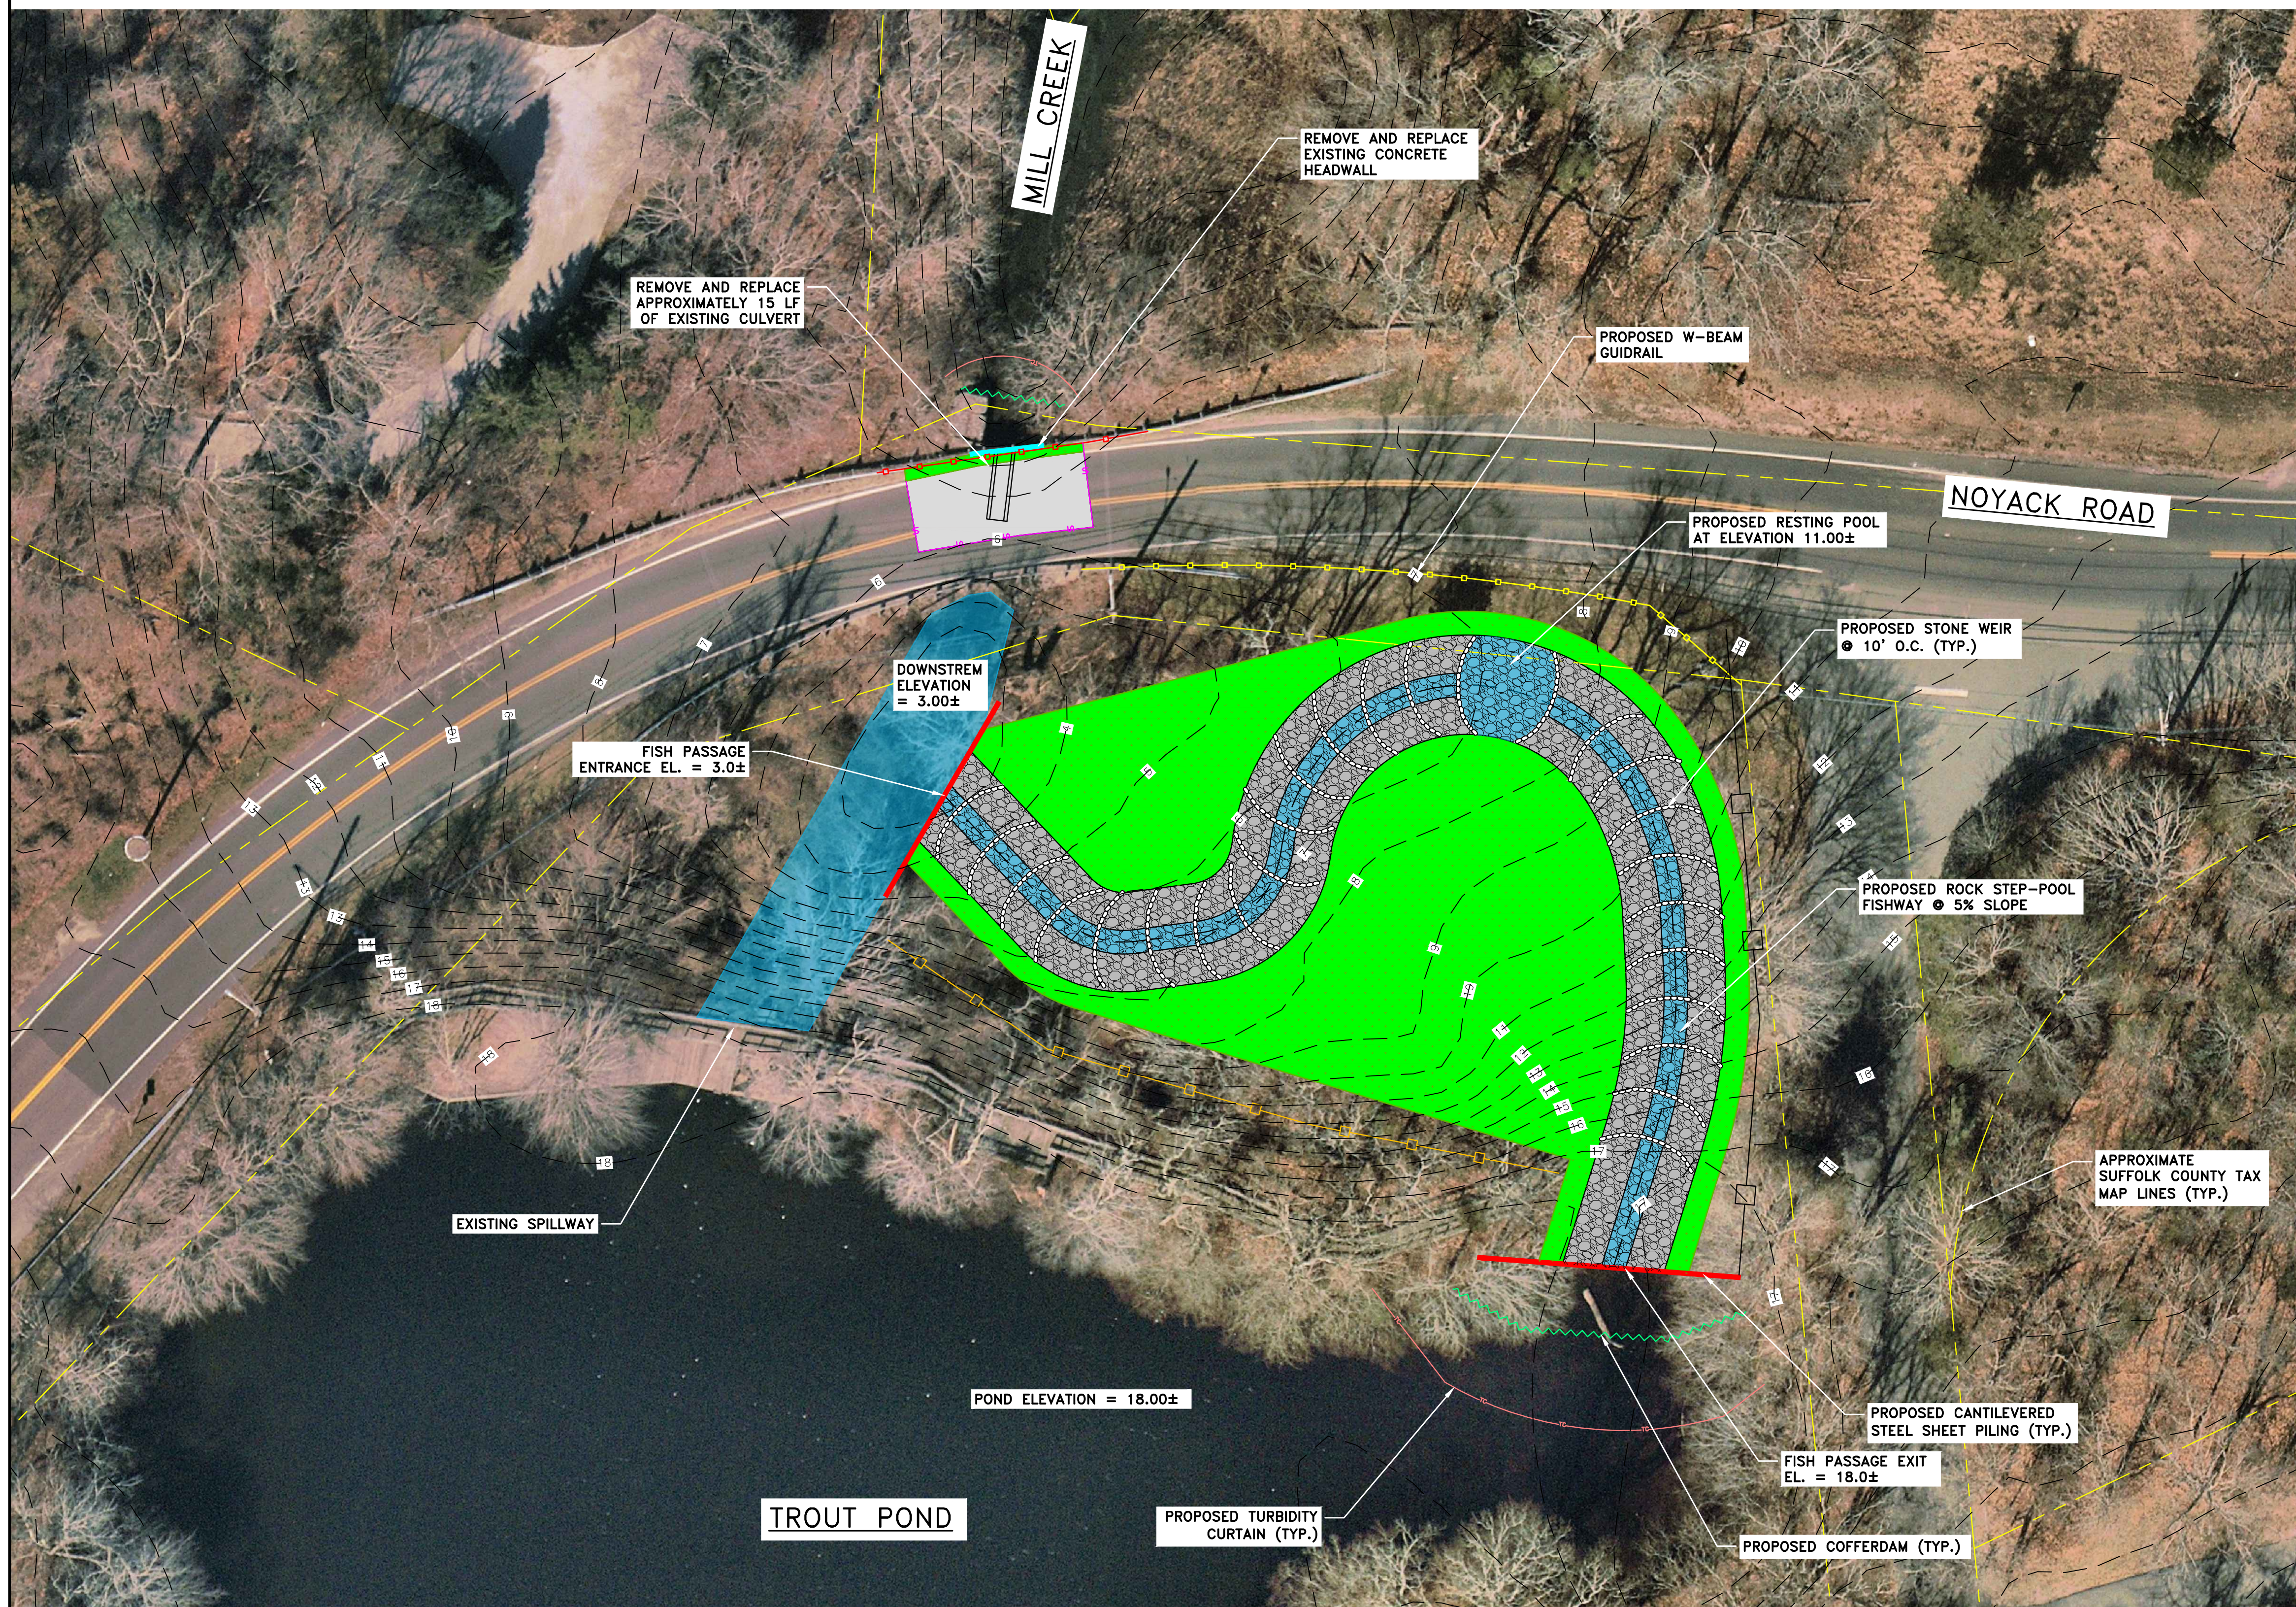


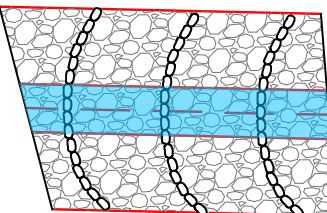

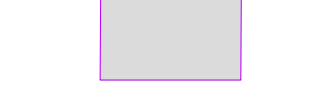


Mar 14, 2025 - 12:53pm
 C:\Users\RCaruso\AppData\Local\Temp\AcPublish_17748\Conceptual_Plan_Trout_Pond - Alt 1.dwg



LEGEND

-  APPROXIMATE SUFFOLK COUNTY TAX MAP LINES
-  PROPOSED SAWCUT
-  PROPOSED COFFERDAM
-  PROPOSED STEEL SHEETING
-  PROPOSED GUIDERAIL
-  PROPOSED TURBIDITY CURTAIN
-  PROPOSED SILT FENCE
-  PROPOSED FISH PASSAGE
-  PROPOSED TOPSOIL AND SEED
-  PROPOSED FULL DEPTH ASPHALT RESTORATION

TROUT POND

POND ELEVATION = 18.00±

PLAN
 SCALE 1"=20'



DATE	BY	DESCRIPTION	APPROV. BY
REVISIONS			
LKMA			
TOWN OF SOUTHAMPTON SUFFOLK COUNTY, NEW YORK			
TROUT POND FISH PASSAGE			
CONCEPTUAL PLAN NATURE LIKE FISH PASSAGE			
L. K. McLEAN ASSOCIATES, D.P.C. ENGINEERS & SURVEYORS 437 SOUTH COUNTRY RD., BROOKHAVEN, NY 11719			
Designed By:	KJM	Scale: AS SHOWN	Sheet No.
Drawn By:	RAC	Date: MAR. 2025	1 OF 1
Approved By:	RAS	File No. XX	