



Mar 14, 2025 - 09:25am
 P:\25046.000 Various CPF Applications\Tanners Neck Lane\Civil DWG\Conceptual Plans\Tanners Neck Lane (Conceptual Plan).dwg

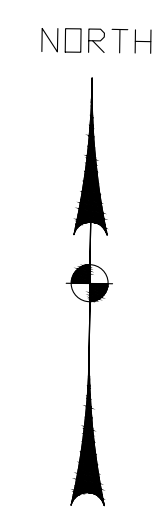

LEGEND	
	APPROXIMATE SUFFOLK COUNTY TAX MAP LINES
	PROPOSED TIMBER GUIDERAIL
	APPROXIMATE SUFFOLK COUNTY TAX MAP LINES
	FULL DEPTH PAVEMENT RESTORATION
	PROPOSED ASPHALT DRIVEWAY
	PROPOSED GRASS SWALE
	PROPOSED GRASSCRETE
	PROPOSED STONE REVETMENT (HEAVY)
	PROPOSED STONE FILLING (LIGHT)
	PROPOSED BIOWALE WITH NATIVE PLANTINGS
	FLOW ARROW

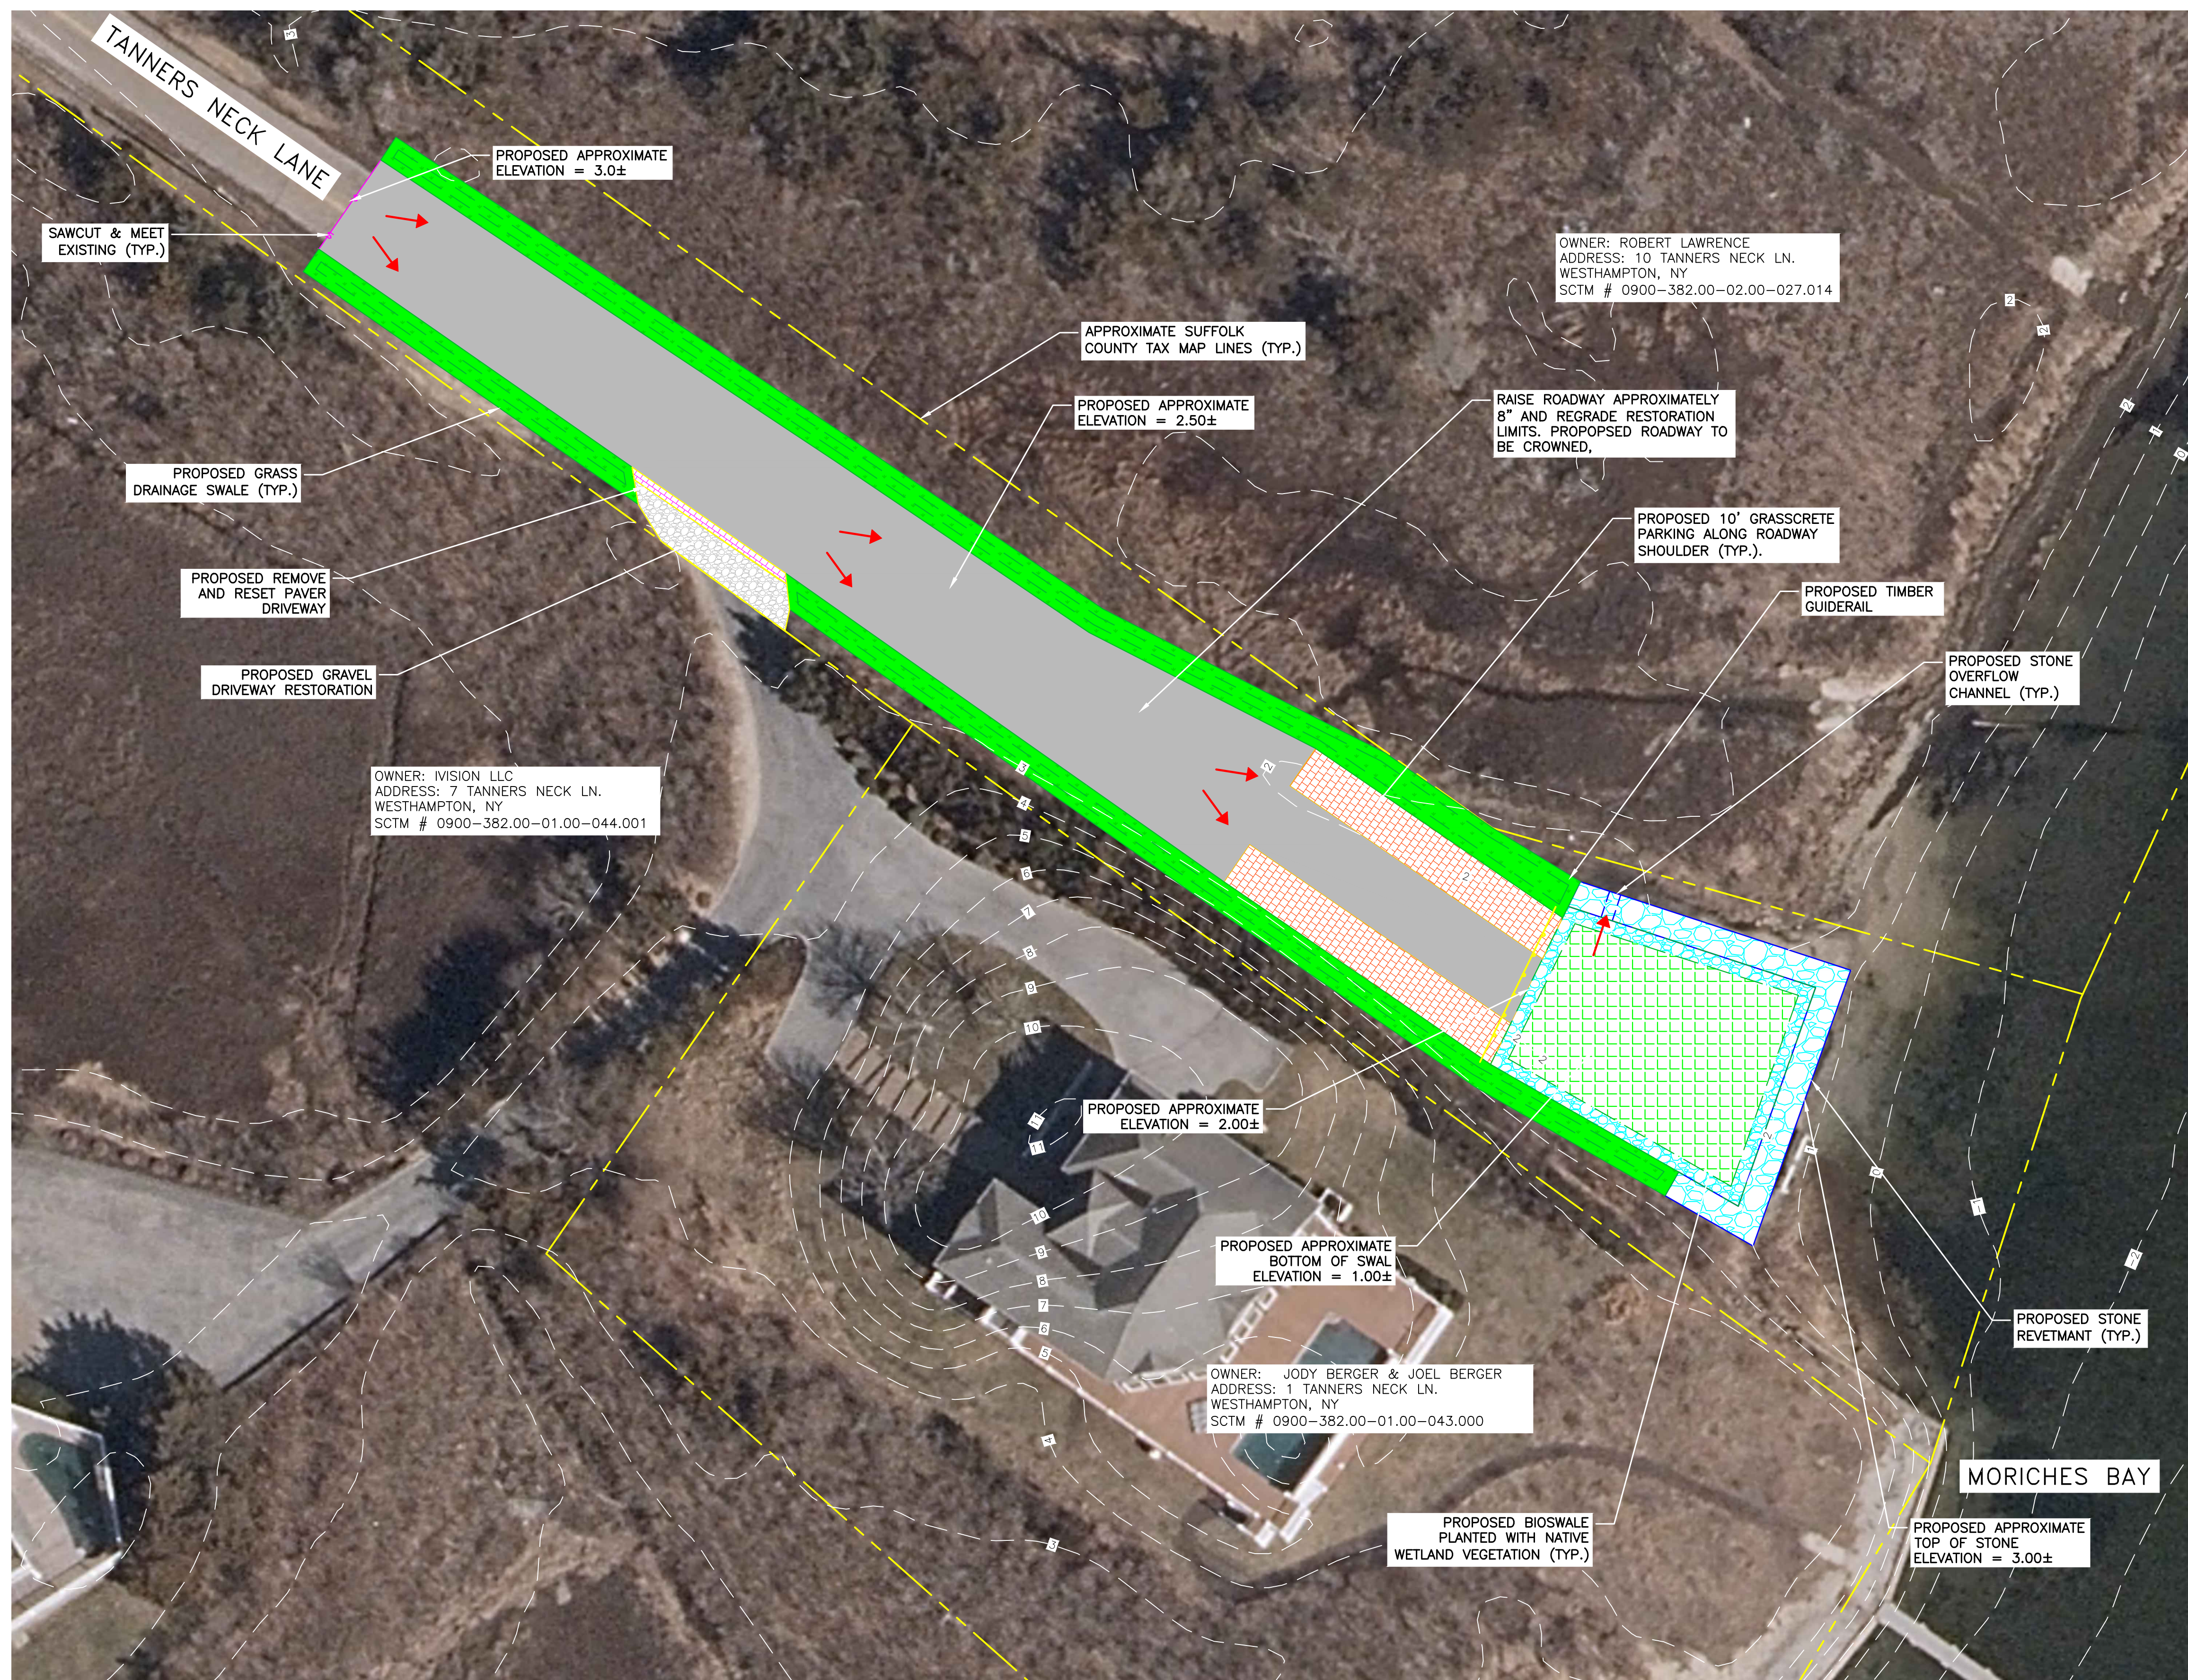

PLAN
 SCALE 1"=20'

DATE	BY	DESCRIPTION	APPROV. BY
REVISIONS			
TOWN OF SOUTHAMPTON SUFFOLK COUNTY, NEW YORK C.P.F. PROJECT LOCATIONS TANNERS NECK LANE			
L. K. McLEAN ASSOCIATES, D.P.C. <small>ENGINEERS & SURVEYORS 437 SOUTH COUNTRY RD., BROOKHAVEN, NY 11719</small>			
Designed By:	KJM	Scale: AS SHOWN	Sheet No.
Drawn By:	RAC	Date: MAR. 2025	1 OF 1
Approved By:	RAS	File No. 25046.000	